



BRAZIER MOTTI PTY. LTD. ACN 066 411 041  
 hereby certify that the proposed allotments  
 shown here on are capable of being staked  
 by a licensed surveyor.

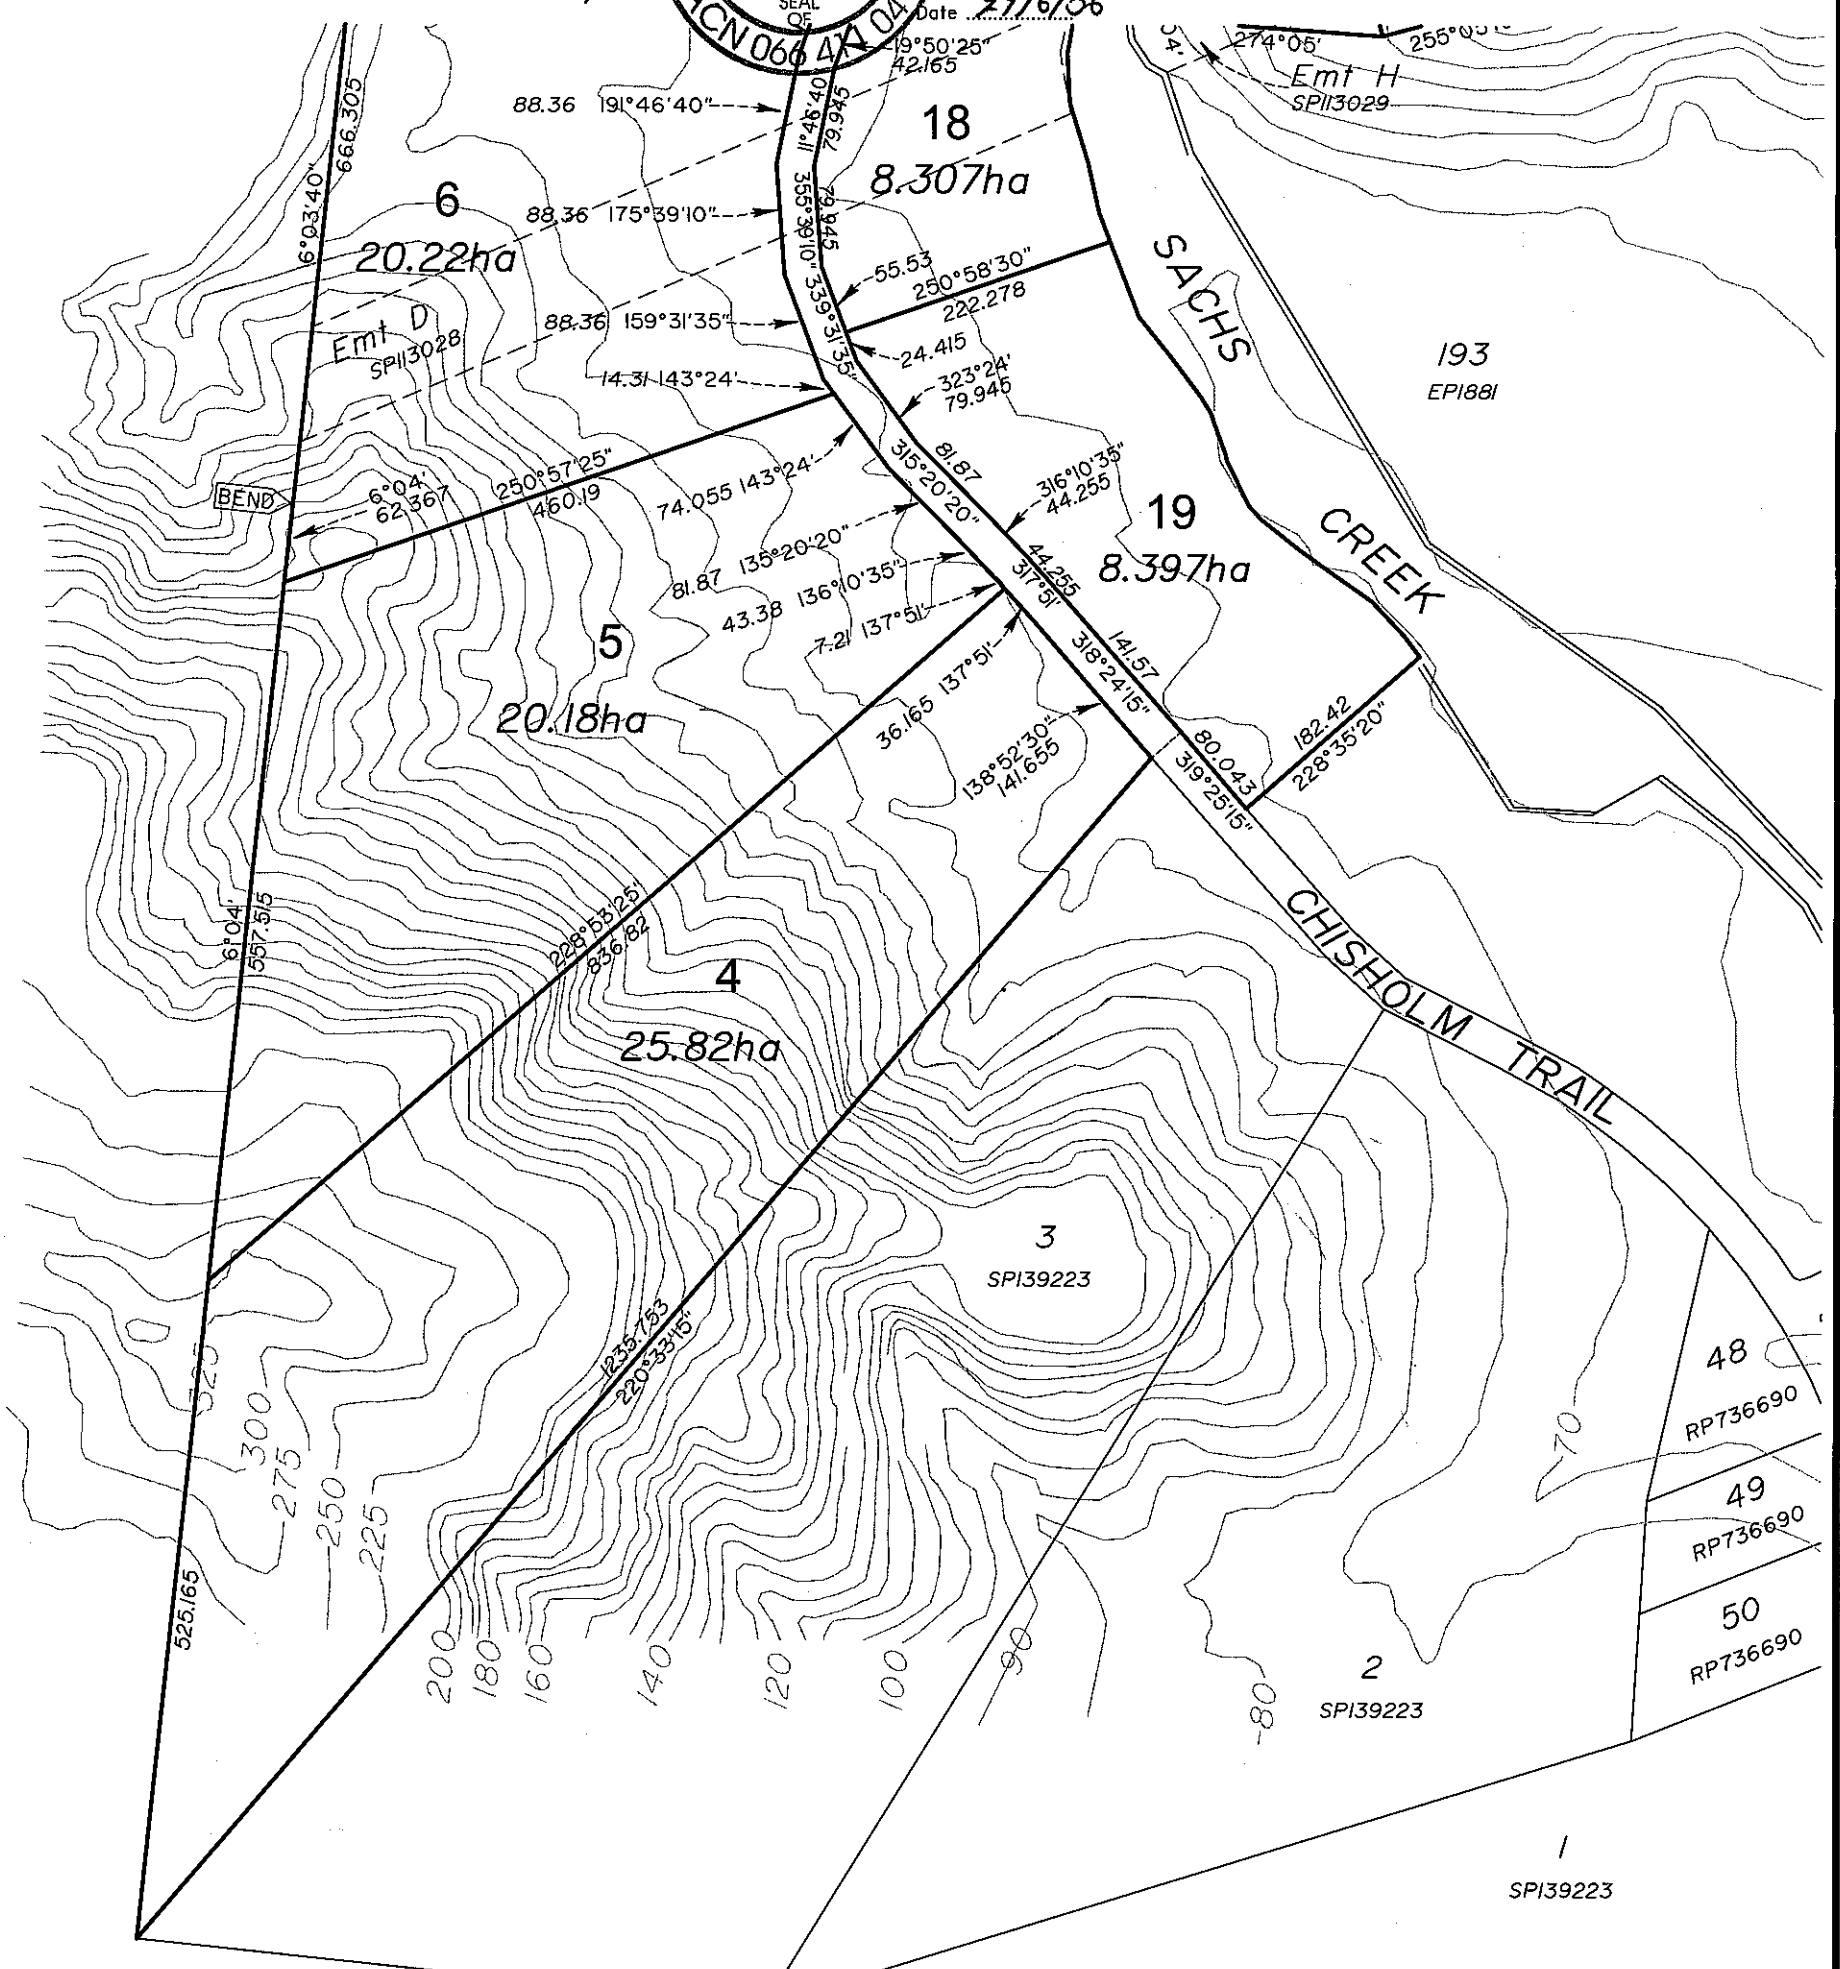


**LEGEND**

— 4.3 — NATURAL SURFACE CONTOUR  
 BASED ON A.H.D.,  
 5m INTERVAL

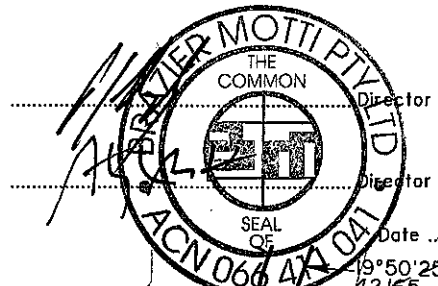


146  
 RP729415

48  
 RP736690  
 49  
 RP736690  
 50  
 RP736690

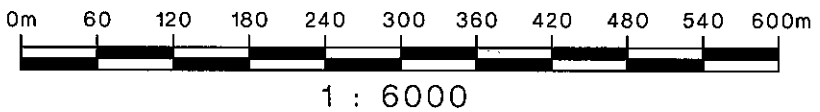




NOTE:  
 THIS PLAN SHOWS DETAILS OF PROPOSED LOTS 4, 5 and 19 ON THE ROWLANDS  
 SURVEYS PTY LTD PROPOSAL PLAN 41602/03 WHICH ACCOMPANIED THE  
 RECONFIGURATION APPLICATION AND WAS APPROVED BY PLANNING AND  
 ENVIRONMENTAL COURT ON 1st December 2005 SUBJECT TO CONDITIONS.

Surveyed:	F.B:	Level Datum: A.H.D.	B.M.Used: PM52179 R.L. 76.629	Search Packet 395	Revision No.
Drawn: AJL	Disk No: 09/05	Comp. File: 24187_005A.dwg	Rec.in D.B. by: AJL Date: 14/09/05	Approved	
 <b>brazier motti</b> surveying   town planning   project management   mapping and GIS Brazier Motti Pty Ltd (ACN 066 411 041) Townsville - 595 Flinders St, Townsville, Q., 4810 Phone: 07 4772 1144 Fax: 07 4772 2557 Email: townsville@braziermotti.com.au			<b>CLIENT:</b> <b>INSIGHT ASSET MANAGEMENT</b> <b>Project:</b> DISCLOSURE PLAN OF Lot 4, 5 and 19 Cancelling Lot 194 on SP139223		Scale: 1:6000
CAIRNS Ph: 07-4032 3377 Fax: 07-4032 3399 MACKAY Ph: 07-4953 1499 Fax: 07-4953 1838 BURDEKIN Ph: 07-4783 5766 Fax: 07-4783 2460			Parish: Stuart County: Elphinstone Local Authority: Townsville C.C. Orig Por 203, 204, 205		Job No: 24187/5-3
Date: 30 September 05 Sheet 1 of 3 Sheets Drawing No. 24187/5					Orig Issue A


BRAZIER MOTTI PTY. LTD. ACN 066 411 041  
 hereby certify that the proposed allotments  
 shown here on are capable of being staked  
 by a licensed surveyor.

**LEGEND**

4.3 ——— NATURAL SURFACE CONTOUR  
 BASED ON A.H.D.,  
 5m INTERVAL

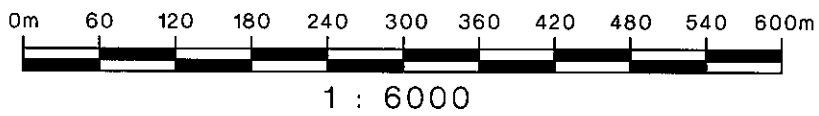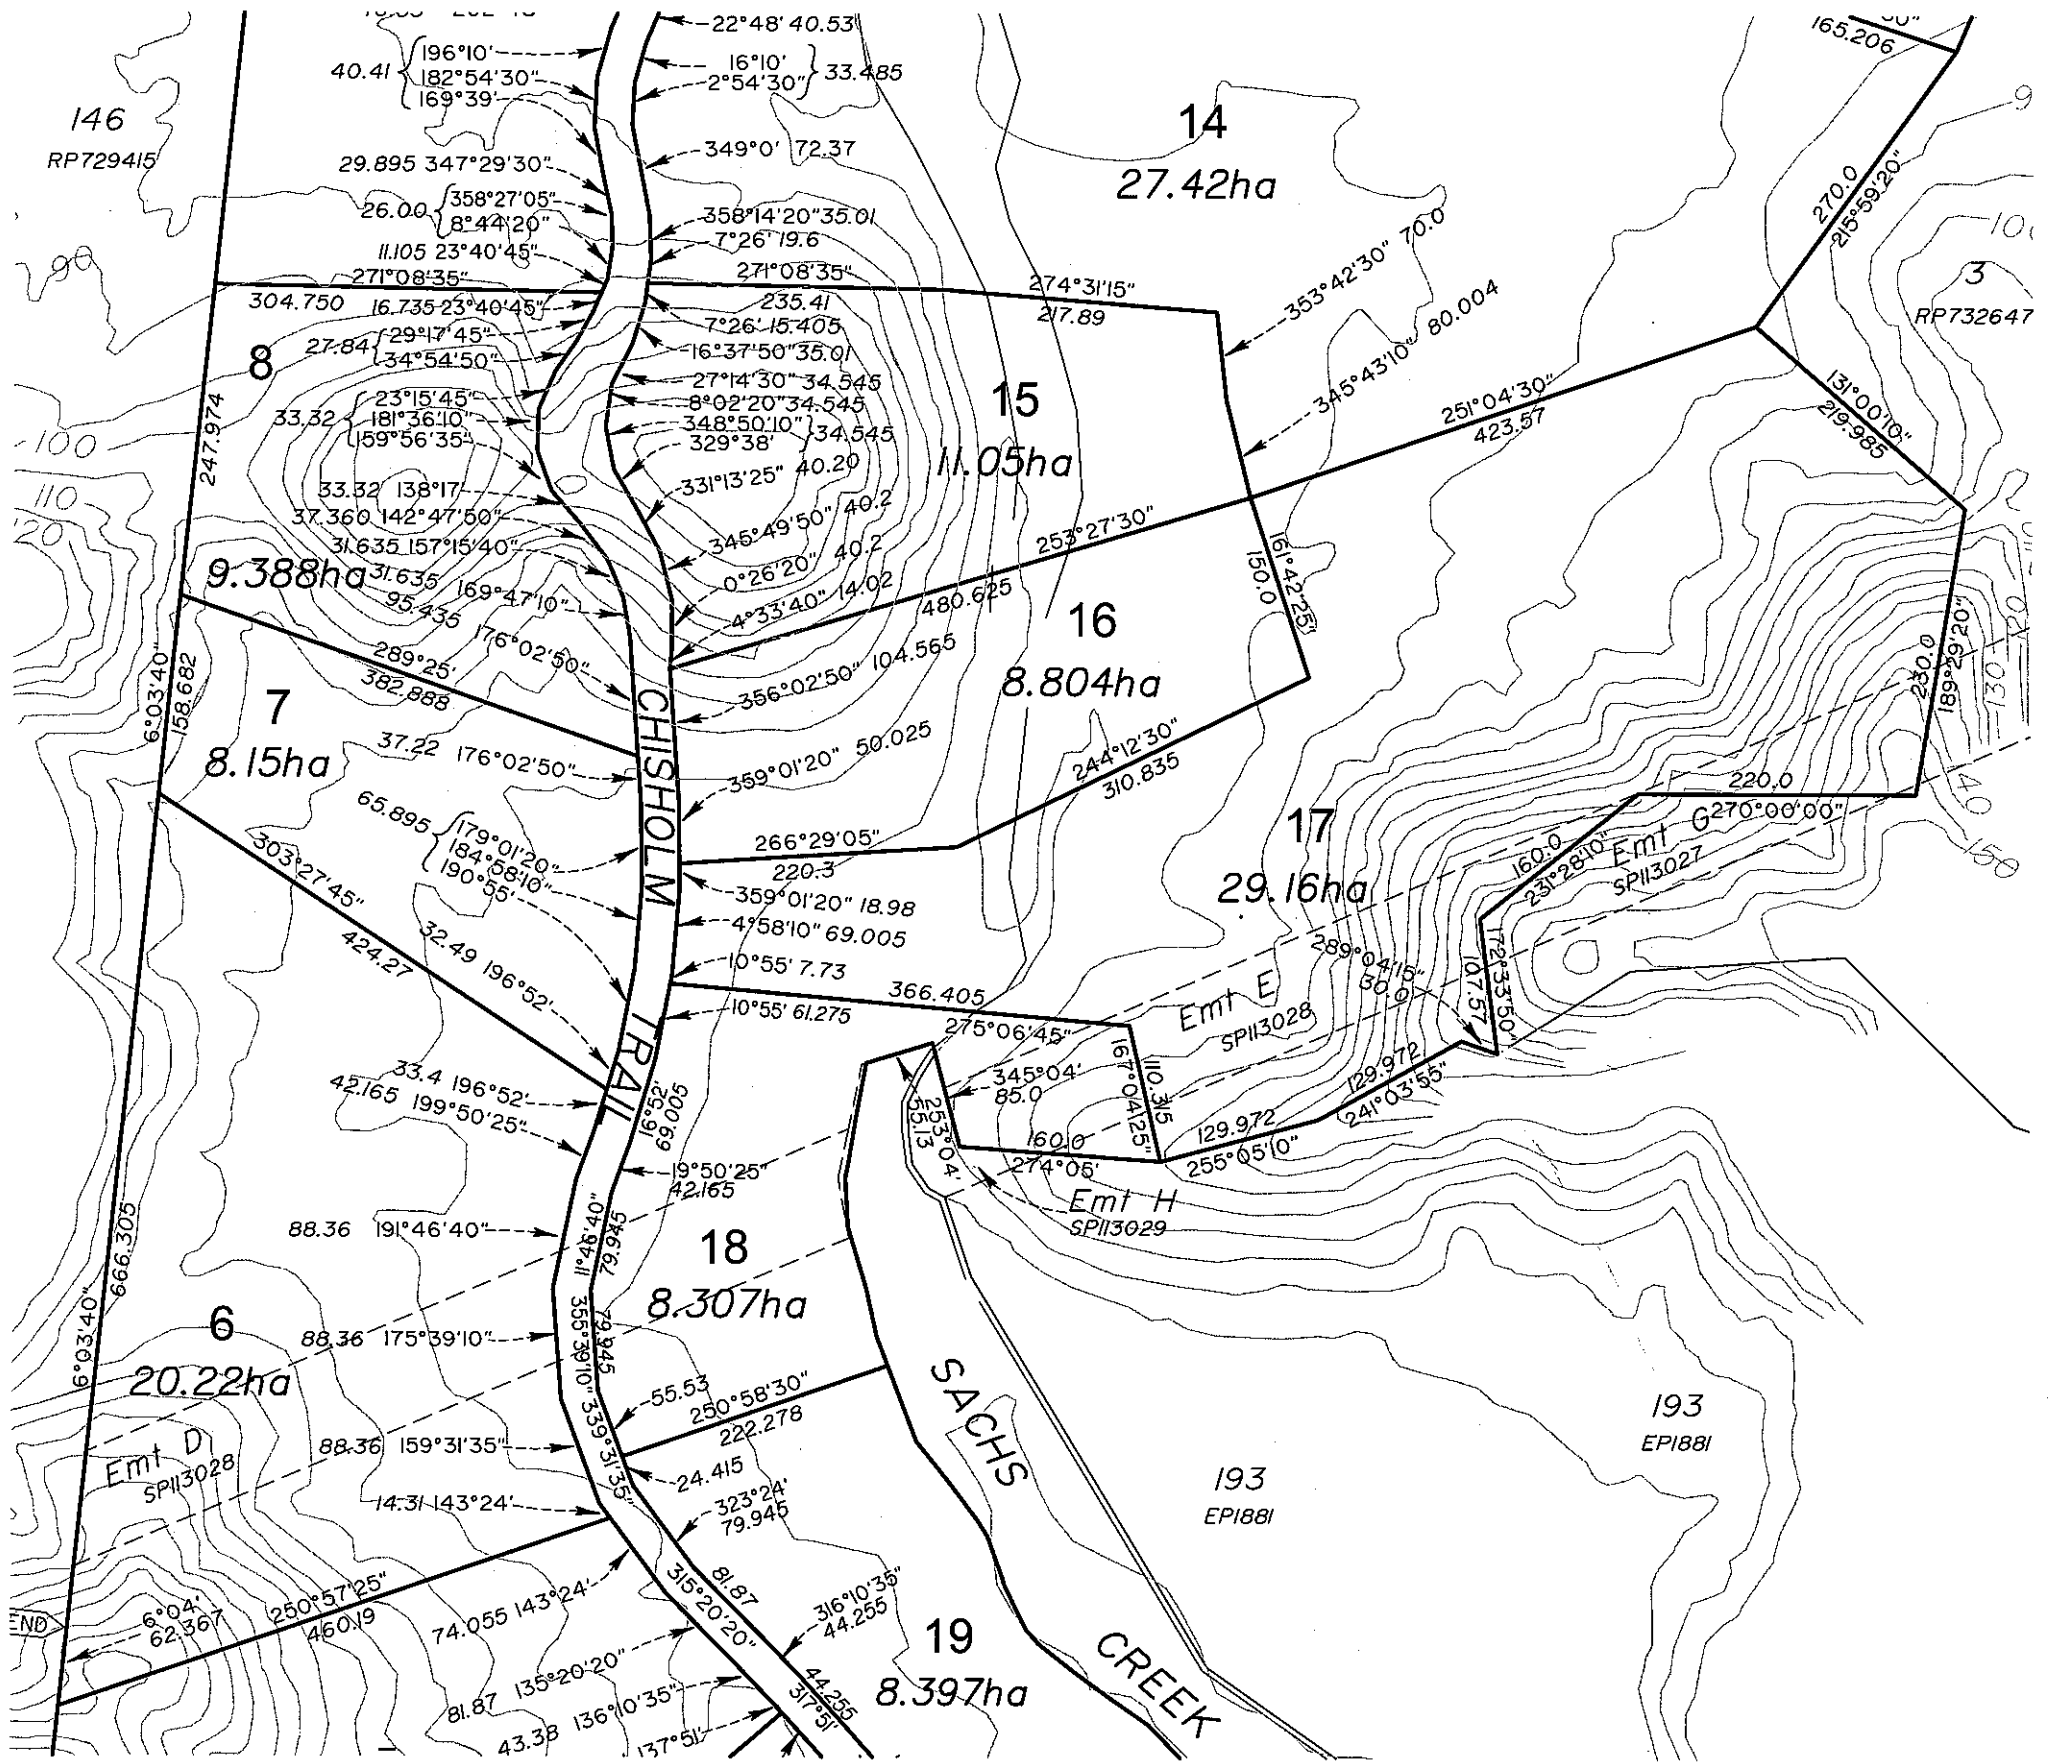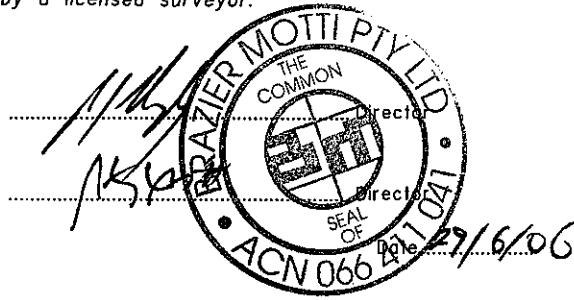



NOTE:  
 THIS PLAN SHOWS DETAILS OF PROPOSED LOTS 6 - 8 AND 15 - 18 ON THE  
 ROWLANDS SURVEYS PTY LTD PROPOSAL PLAN 41602/03 WHICH ACCOMPANIED  
 THE RECONFIGURATION APPLICATION AND WAS APPROVED BY PLANNING AND  
 ENVIRONMENTAL COURT ON 1st December 2005 SUBJECT TO CONDITIONS.

Surveyed:	F.B.:	Level Datum: A.H.D.	B.M.Used: PM52179 R.L. 76.629	Search Packet 395	Revision No.
Drawn: AJL	Disk No: 09/05	Comp. File: 24187_005A.dwg	Rec.in D.B. by: AJL Date: 14/09/05	Approved	
 <b>brazier motti</b> surveying   town planning   project management   mapping and GIS Brazier Motti Pty Ltd (ACN 066 411 041) Townsville - 595 Flinders St, Townsville, Q. 4810 Phone: 07 4772 1144 Fax: 07 4772 2557 Email: townsville@braziermotti.com.au			<b>CLIENT:</b> <b>INSIGHT ASSET MANAGEMENT</b> <b>Project:</b> DISCLOSURE PLAN OF Lot 6 - 8 and 15 - 18 Cancelling Lot 194 on SP139223		Scale: 1:6000
CAIRNS Ph: 07-4032 3377 Fax: 07-4032 3399 MACKAY Ph: 07-4953 1499 Fax: 07-4953 1838 BURDEKIN Ph: 07-4783 5786 Fax: 07-4783 2460			Parish: Stuart County: Elphinstone Local Authority: Townsville C.C. Orig Por Por 203, 204, 205		Job No: 24187/5-3
Date: 30 September 05 Sheet 2 of 3 Sheets Drawing No. <b>24187/5</b>					Orig Issue <b>A</b>


BRAZIER MOTTI PTY. LTD. ACN 066 411 041  
 hereby certify that the proposed allotments  
 shown here on are capable of being staked  
 by a licensed surveyor.

**LEGEND**

— 4.3 — NATURAL SURFACE CONTOUR  
 BASED ON A.H.D.,  
 5m INTERVAL

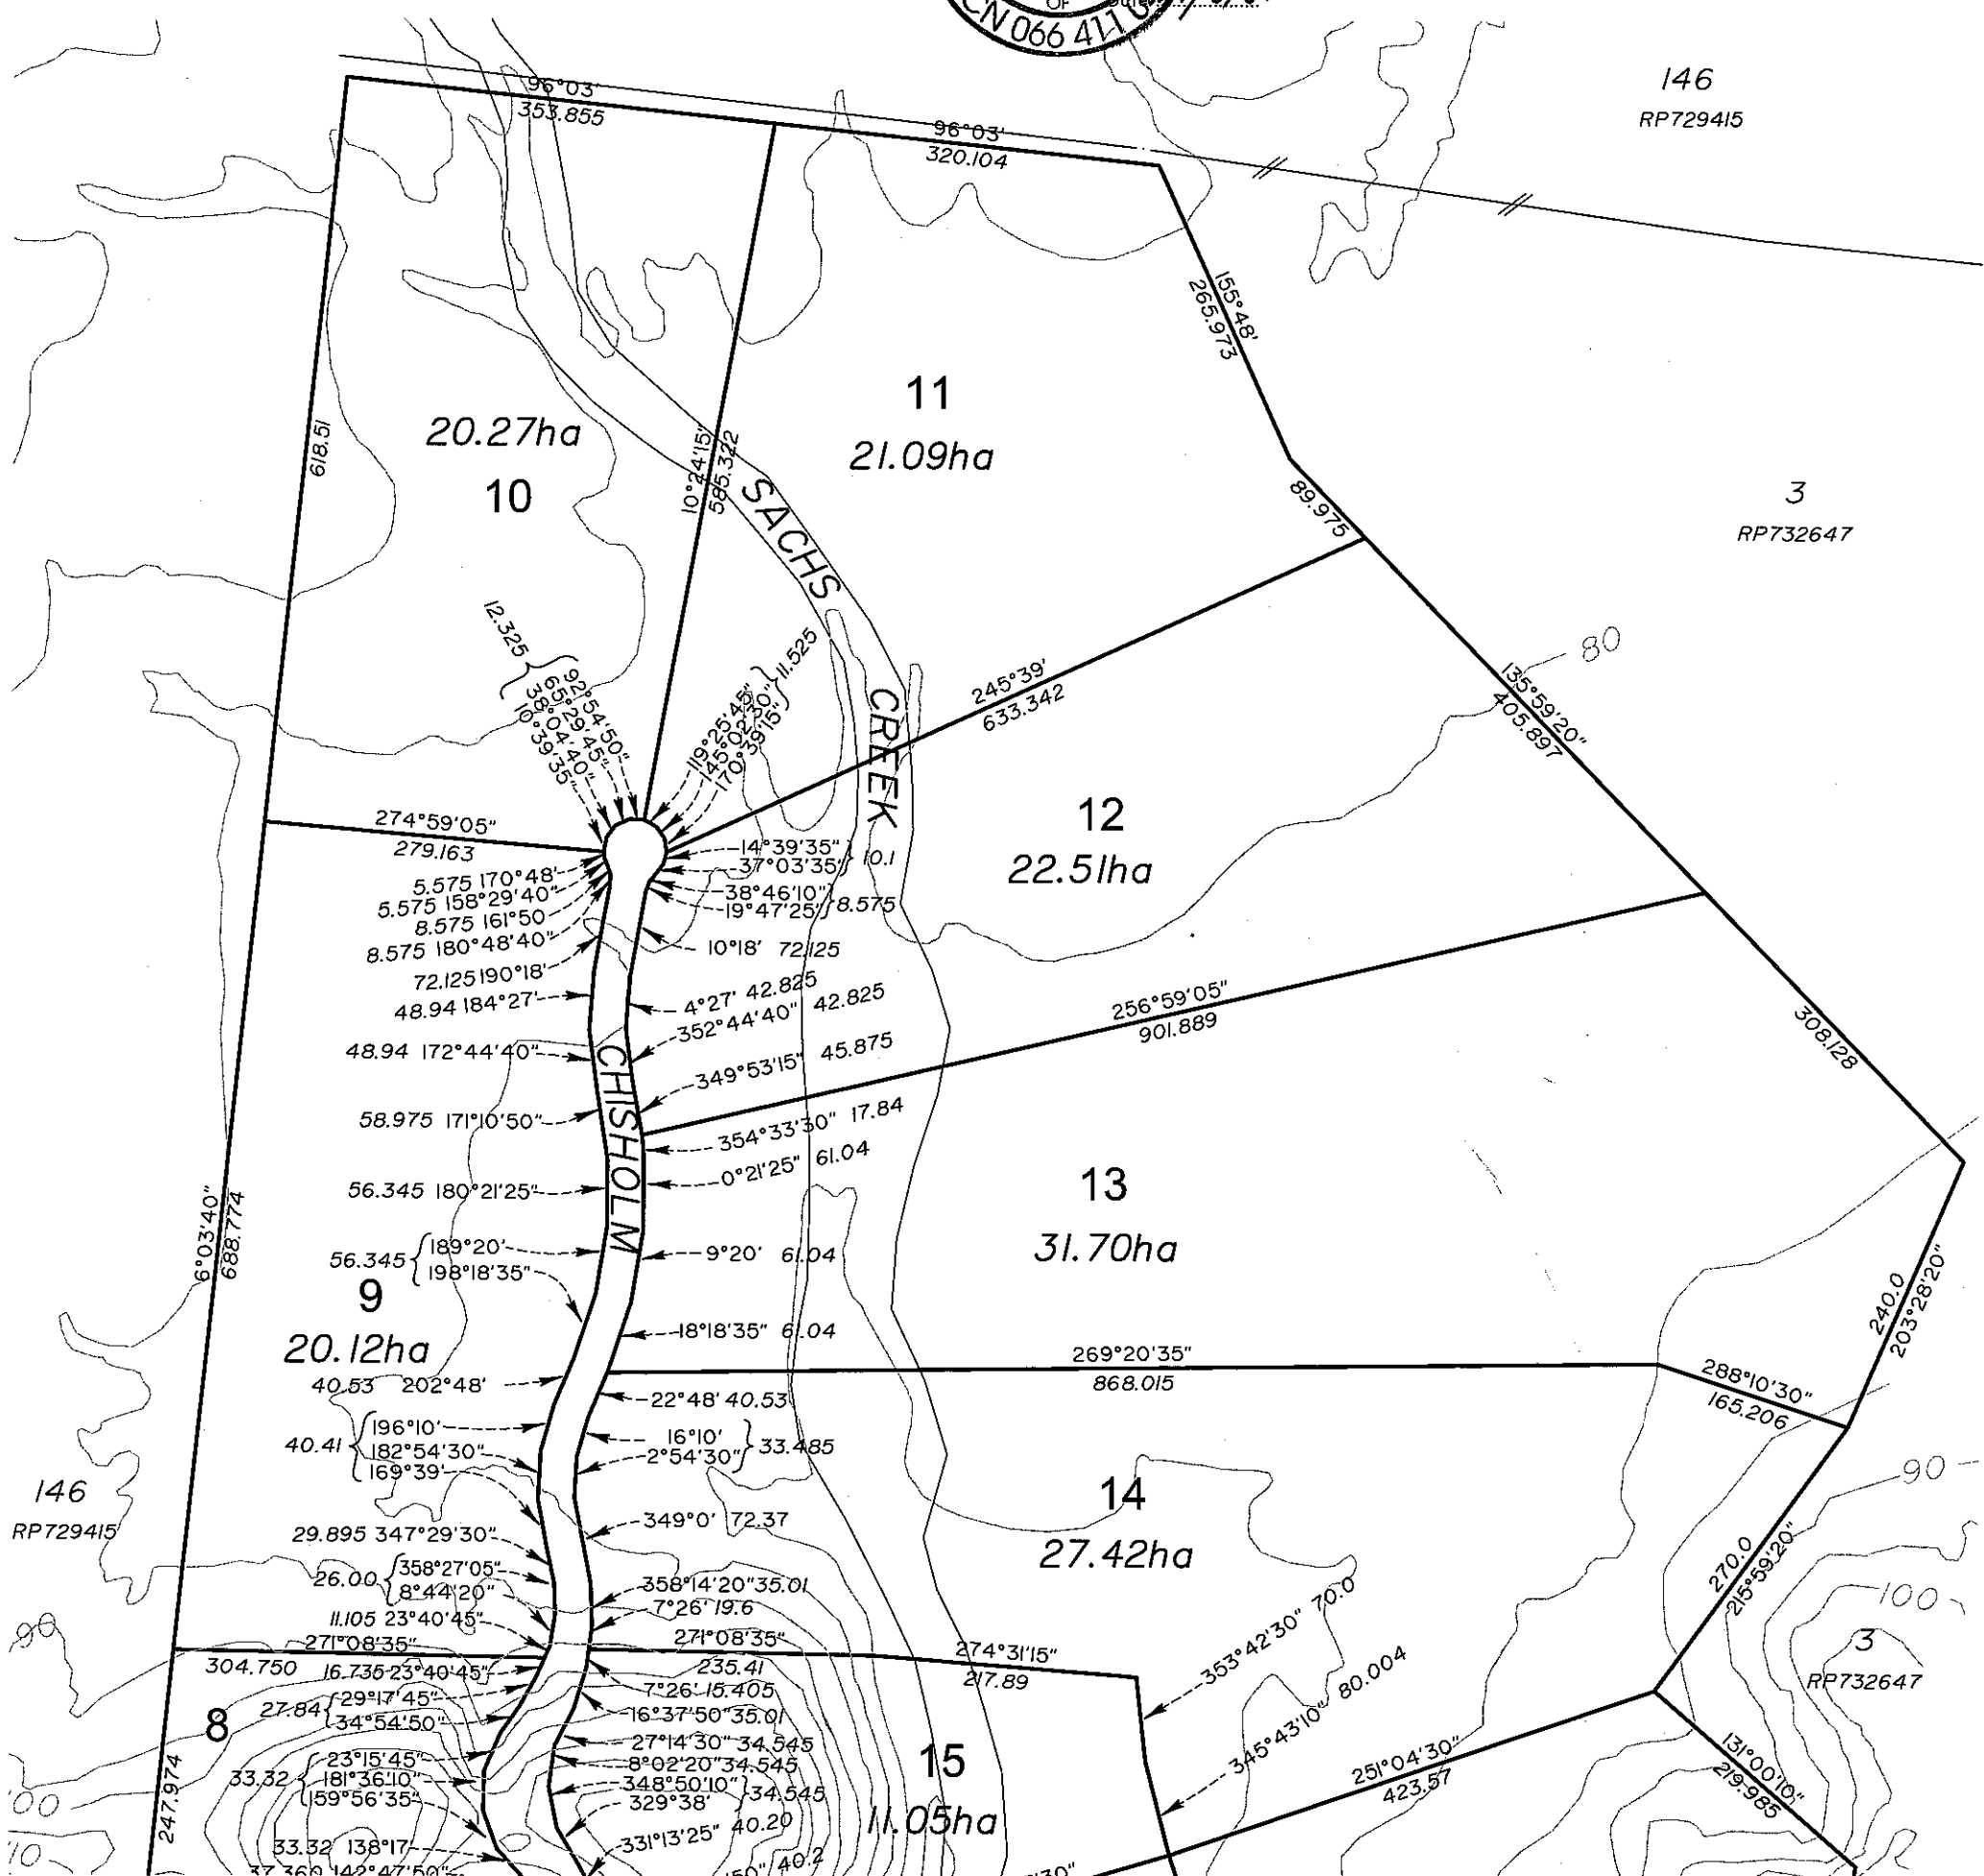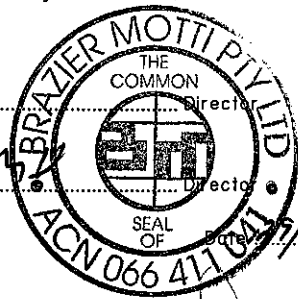

NOTE:  
 THIS PLAN SHOWS DETAILS OF PROPOSED LOTS 9 - 14 ON THE ROWLANDS  
 SURVEYS PTY LTD PROPOSAL PLAN 41602/03 WHICH ACCOMPANIED THE  
 RECONFIGURATION APPLICATION AND WAS APPROVED BY PLANNING AND  
 ENVIRONMENTAL COURT ON 1st December 2005 SUBJECT TO CONDITIONS.

Surveyed:	F.B.:	Level Datum: A.H.D.	B.M.Used: PM52179 R.L. 76.629	Search Packet 395	Revision No.	
Drawn: AJL	Disk No: 09/05	Comp. File: 24187_005A.dwg	Rec.in D.B. by: AJL Date: 14/09/05	Approved		
 <b>brazier motti</b> surveying   town planning   project management   mapping and GIS Brazier Motti Pty Ltd (ACN 066 411 041) Townsville - 595 Flinders St, Townsville, Q. 4810 Phone: 07 4772 1144 Fax: 07 4772 2557 Email: townsville@braziermotti.com.au			<b>CLIENT:</b> <b>INSIGHT ASSET MANAGEMENT</b> <b>Project:</b> DISCLOSURE PLAN OF Lot 9 - 14 Cancelling Lot 194 on SP139223 Parish: Stuart County: Elphinstone Local Authority: Townsville C.C. Orig Por Por 203, 204, 205		Scale: 1:6000 Job No: 24187/5-3 Date: 30 September 05 Sheet 3 of 3 Sheets Drawing No. <b>24187/5</b>	Orig Issue <b>A</b>
CAIRNS Ph: 07-4032 3377 Fax: 07-4032 3399 MACKAY Ph: 07-4953 1499 Fax: 07-4953 1838 BURDEKIN Ph: 07-4783 5766 Fax: 07-4783 2460						